

855 Valley Road
CLIFTON, NJ

3,096 SF - 41,955 SF
MEDICAL OFFICE



Renovations Underway!

Property Information

- 41,955 SF available (build-to-suit) for lease
- First Floor Suites: 4,877 SF & 7,483 SF
 - *12,360 SF if combined*
- Second Floor Suites: 3,096 SF & 5,499 SF
 - *8,595 SF if combined*
- Entire Third Floor: 21,000 SF
 - *Divisible from 5,000 SF - 21,000 SF*
- Suites can be contiguous/divisible; spaces will be renovated to fit tenant's needs
- Doctors will have dedicated covered parking

INQUIRE FOR PRICING





Darren M. Lizzack, MSRE
Vice President
201 488 5800 x104
dlizzack@naihanson.com



Randy Horning, MSRE
Vice President
201 488 5800 x123
rhorning@naihanson.com

NAI James E. Hanson
COMMERCIAL REAL ESTATE SERVICES, WORLDWIDE

FOLLOW US!      | NJ Offices: Teterboro | Parsippany | naihanson.com | Member of NAI Global with 325+ Offices Worldwide

SERVICES OFFERED

Brokerage • Property Management • Corporate Services • Financing • Logistics • Government Services • Healthcare • Tenant Representation • Cold Storage • Investment Services

The information contained herein has been obtained from sources considered to be reliable, but no guarantee of its accuracy is made by NAI James E. Hanson

855 Valley Road CLIFTON, NJ

Renderings COMMON AREAS



SERVICES OFFERED

Brokerage • Property Management • Corporate Services • Financing • Logistics • Government Services • Healthcare • Tenant Representation • Cold Storage • Investment Services

The information contained herein has been obtained from sources considered to be reliable, but no guarantee of its accuracy is made by NAI James E. Hanson

855 Valley Road CLIFTON, NJ

Property PHOTOS



NAI James E. Hanson
COMMERCIAL REAL ESTATE SERVICES, WORLDWIDE


SERVICES OFFERED

Brokerage • Property Management • Corporate Services • Financing • Logistics • Government Services • Healthcare • Tenant Representation • Cold Storage • Investment Services

The information contained herein has been obtained from sources considered to be reliable, but no guarantee of its accuracy is made by NAI James E. Hanson

855 Valley Road CLIFTON, NJ

First Floor FLOOR PLAN

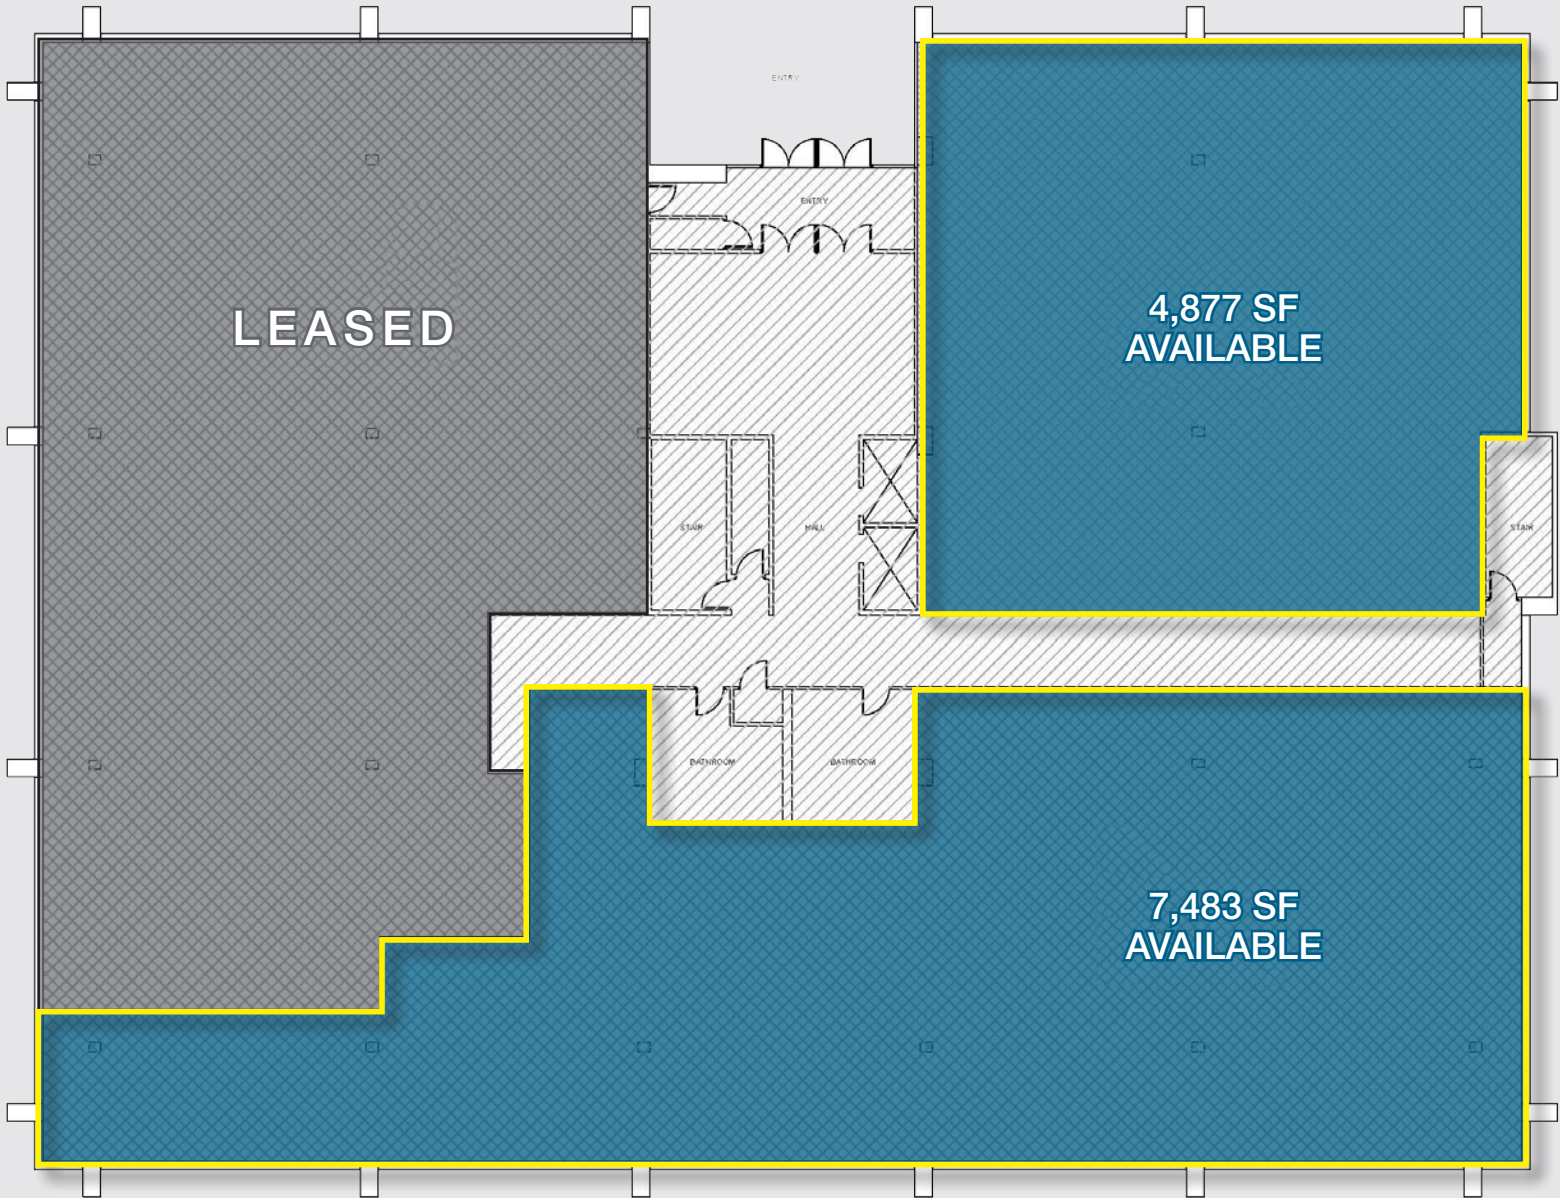

FIRST FLOOR PLAN KEY PLAN


SCALE @ 1/16" = 1'-0"



SERVICES OFFERED

Brokerage • Property Management • Corporate Services • Financing • Logistics • Government Services • Healthcare • Tenant Representation • Cold Storage • Investment Services


The information contained herein has been obtained from sources considered to be reliable, but no guarantee of its accuracy is made by NAI James E. Hanson

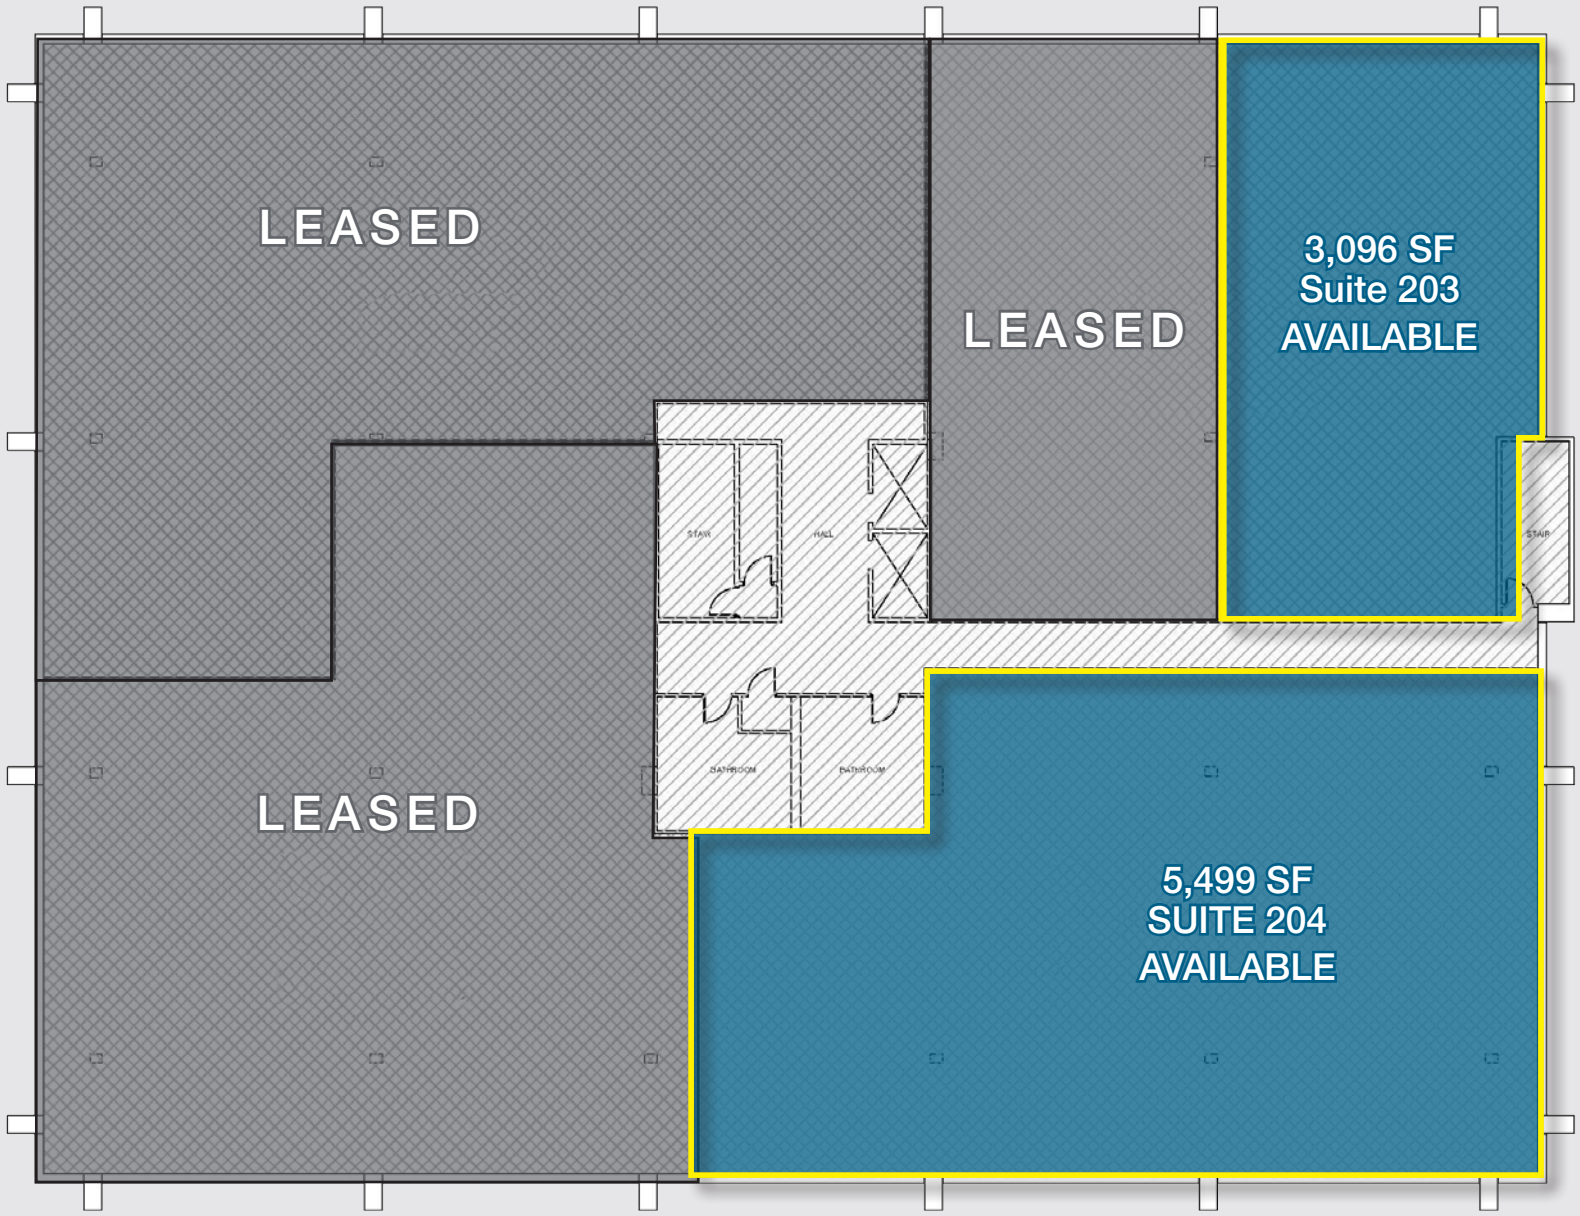

SECOND FLOOR PLAN KEY PLAN

SCALE @ 1/16" = 1'-0"

SERVICES OFFERED

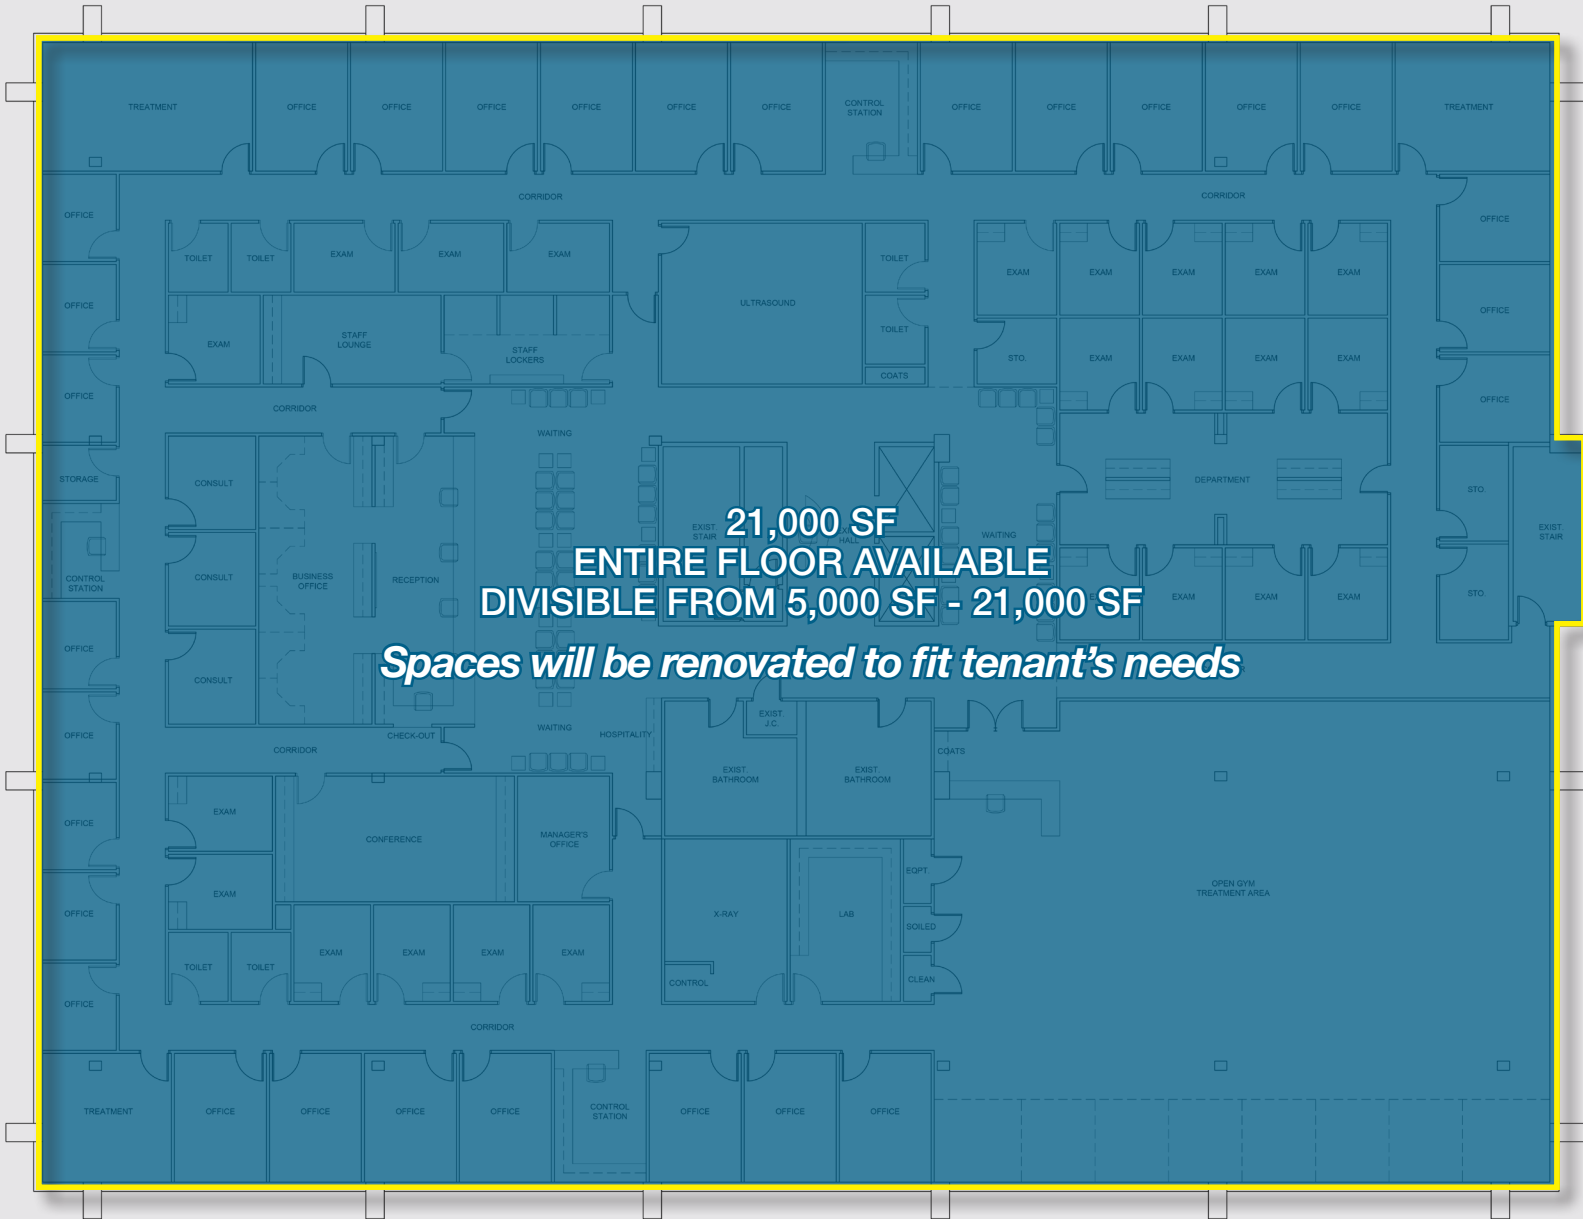


855 Valley Road CLIFTON, NJ

Location MAP

Excellent Access To Highways

- 855 is at the hub of strategic highways linking suburban New Jersey with Manhattan
- Located off US-46, 855 Valley Road is minutes to the Lincoln Tunnel, Garden State Parkway and I-80
- Excellent visibility
- Easy access to local shops, restaurants, public transportation and more

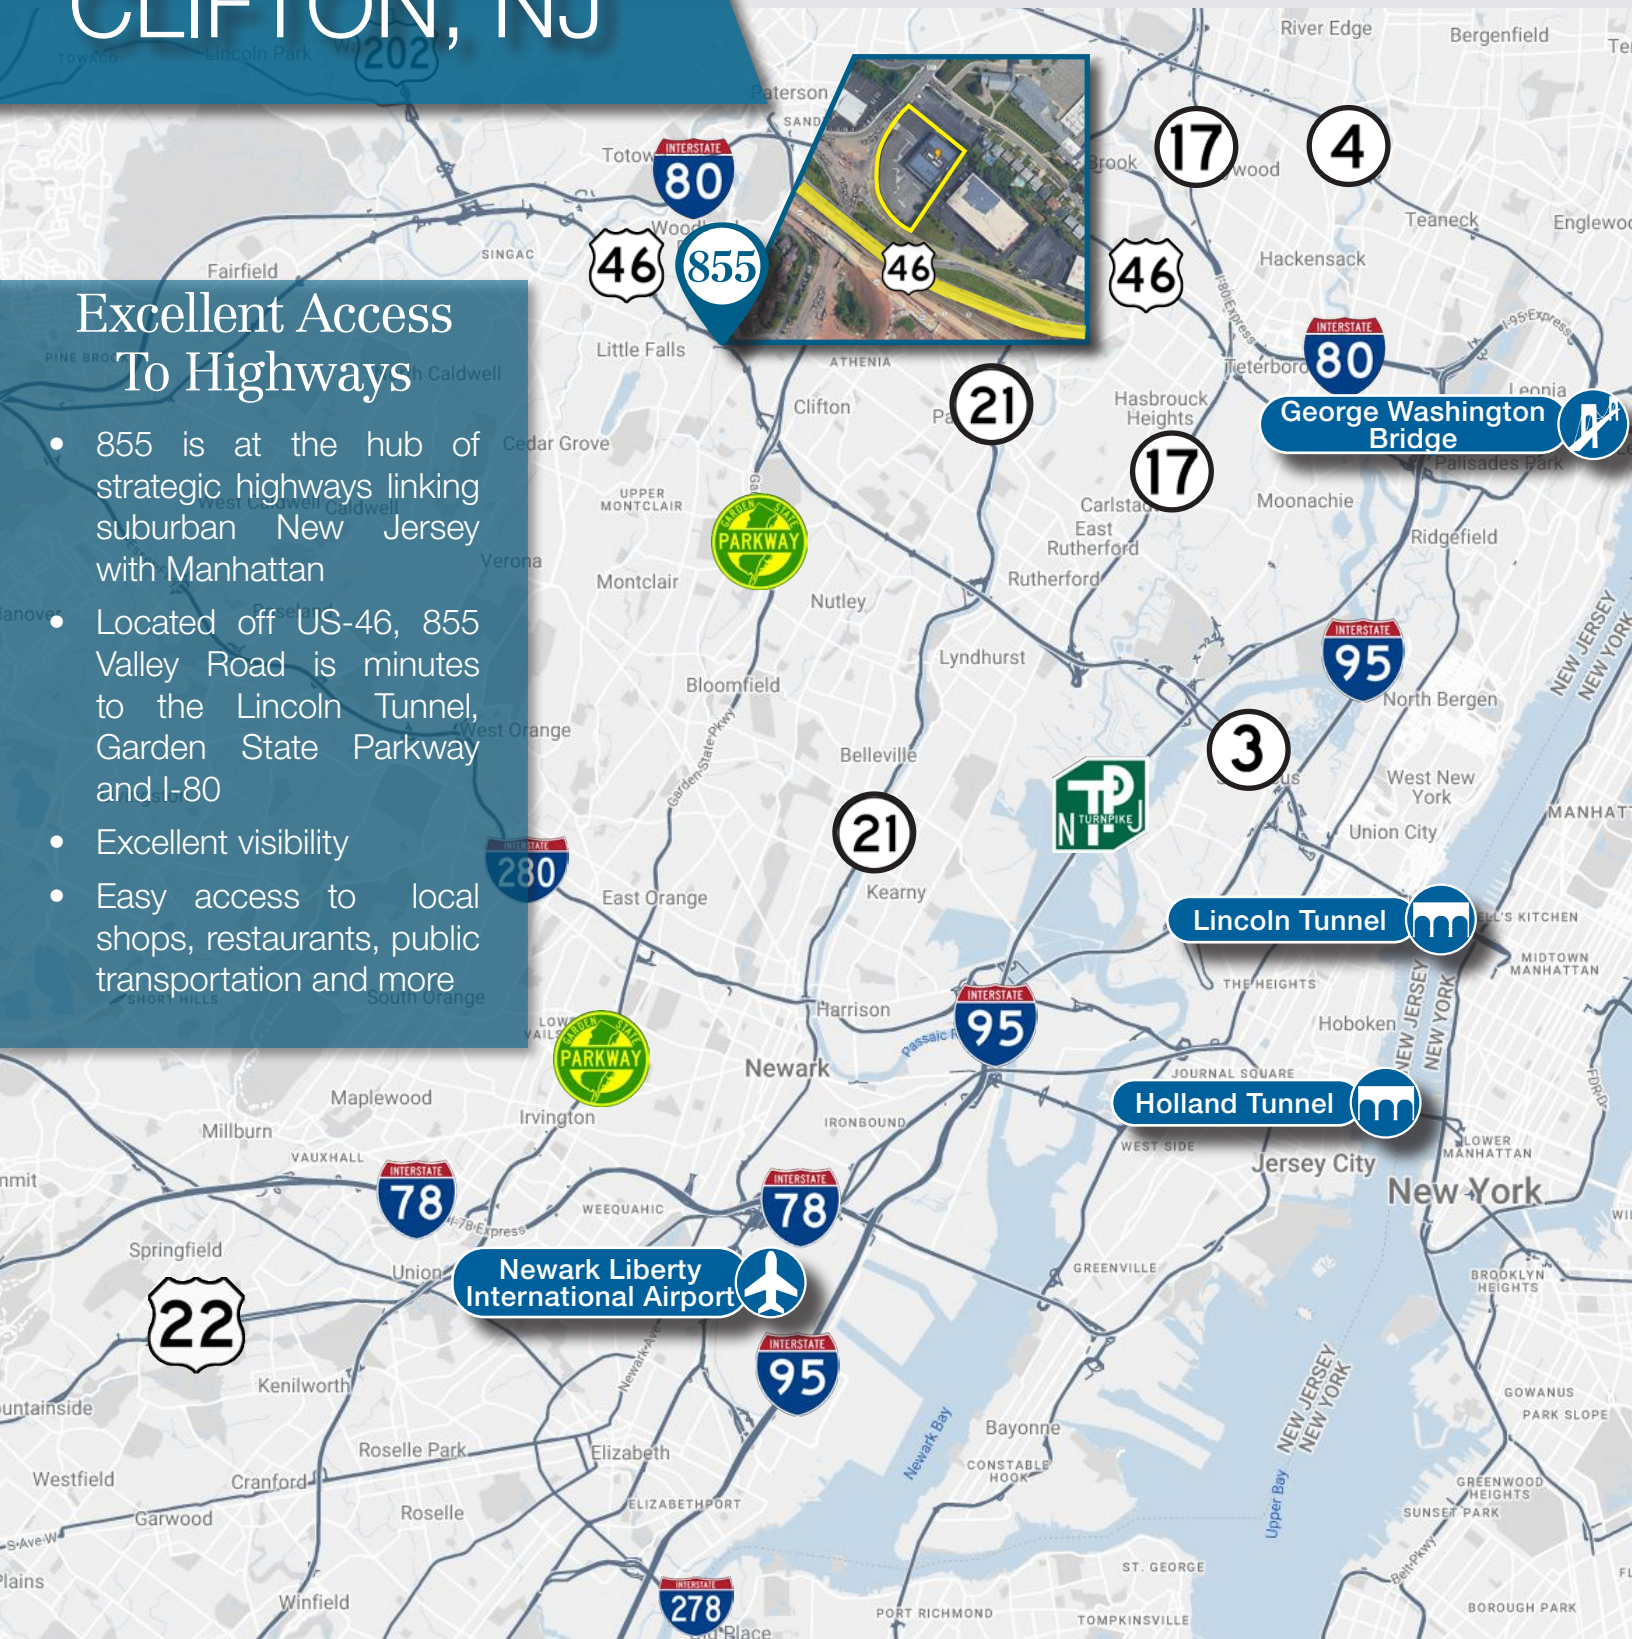

NAI James E. Hanson
COMMERCIAL REAL ESTATE SERVICES, WORLDWIDE

SERVICES OFFERED

Brokerage • Property Management • Corporate Services • Financing • Logistics • Government Services • Healthcare • Tenant Representation • Cold Storage • Investment Services

The information contained herein has been obtained from sources considered to be reliable, but no guarantee of its accuracy is made by NAI James E. Hanson