


900 Corporate Drive Mahwah, New Jersey

OFFICE FOR LEASE 5,975 SF



Property Information

- 36,000 SF building
- 5,975 SF office for lease (divisible)
- Easy access to Route 17, I-287, US-202, and I-87
- Commuter Rail located minutes away (3 minutes to Ramsey Route 17 line & 2 minutes to Mahwah line)
- Located close to hotels, schools, restaurants and shopping nearby

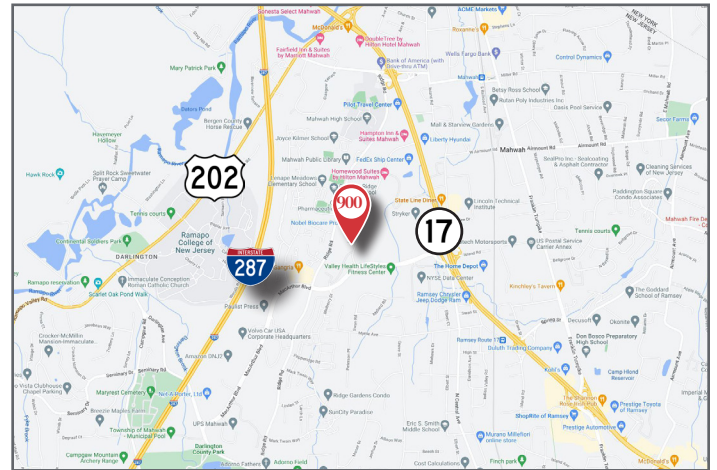

Darren M. Lizzack, MSRE
Vice President






201 488 5800 x104
dlizzack@naihanson.com



Randy Horning, MSRE
Vice President

201 488 5800 x123
rhorning@naihanson.com

NAI James E. Hanson
COMMERCIAL REAL ESTATE SERVICES, WORLDWIDE

FOLLOW US!      | NJ Offices: Teterboro | Parsippany | naihanson.com | Member of NAI Global with 300 Offices Worldwide

SERVICES OFFERED

Brokerage • Property Management • Corporate Services • Financing • Logistics • Government Services • Healthcare • Tenant Representation • Cold Storage • Investment Services

The information contained herein has been obtained from sources considered to be reliable, but no guarantee of its accuracy is made by NAI James E. Hanson

900 Corporate Drive Mahwah, New Jersey

Property PHOTOS



NAI James E. Hanson
COMMERCIAL REAL ESTATE SERVICES, WORLDWIDE

SERVICES OFFERED

Brokerage • Property Management • Corporate Services • Financing • Logistics • Government Services • Healthcare • Tenant Representation • Cold Storage • Investment Services

The information contained herein has been obtained from sources considered to be reliable, but no guarantee of its accuracy is made by NAI James E. Hanson

900 Corporate Drive
Mahwah, New Jersey

Property
PHOTOS



NAI James E. Hanson
COMMERCIAL REAL ESTATE SERVICES, WORLDWIDE


SERVICES OFFERED

Brokerage • Property Management • Corporate Services • Financing • Logistics • Government Services • Healthcare • Tenant Representation • Cold Storage • Investment Services

The information contained herein has been obtained from sources considered to be reliable, but no guarantee of its accuracy is made by NAI James E. Hanson

900 Corporate Drive
Mahwah, New Jersey

5,975 SF
FLOOR PLAN

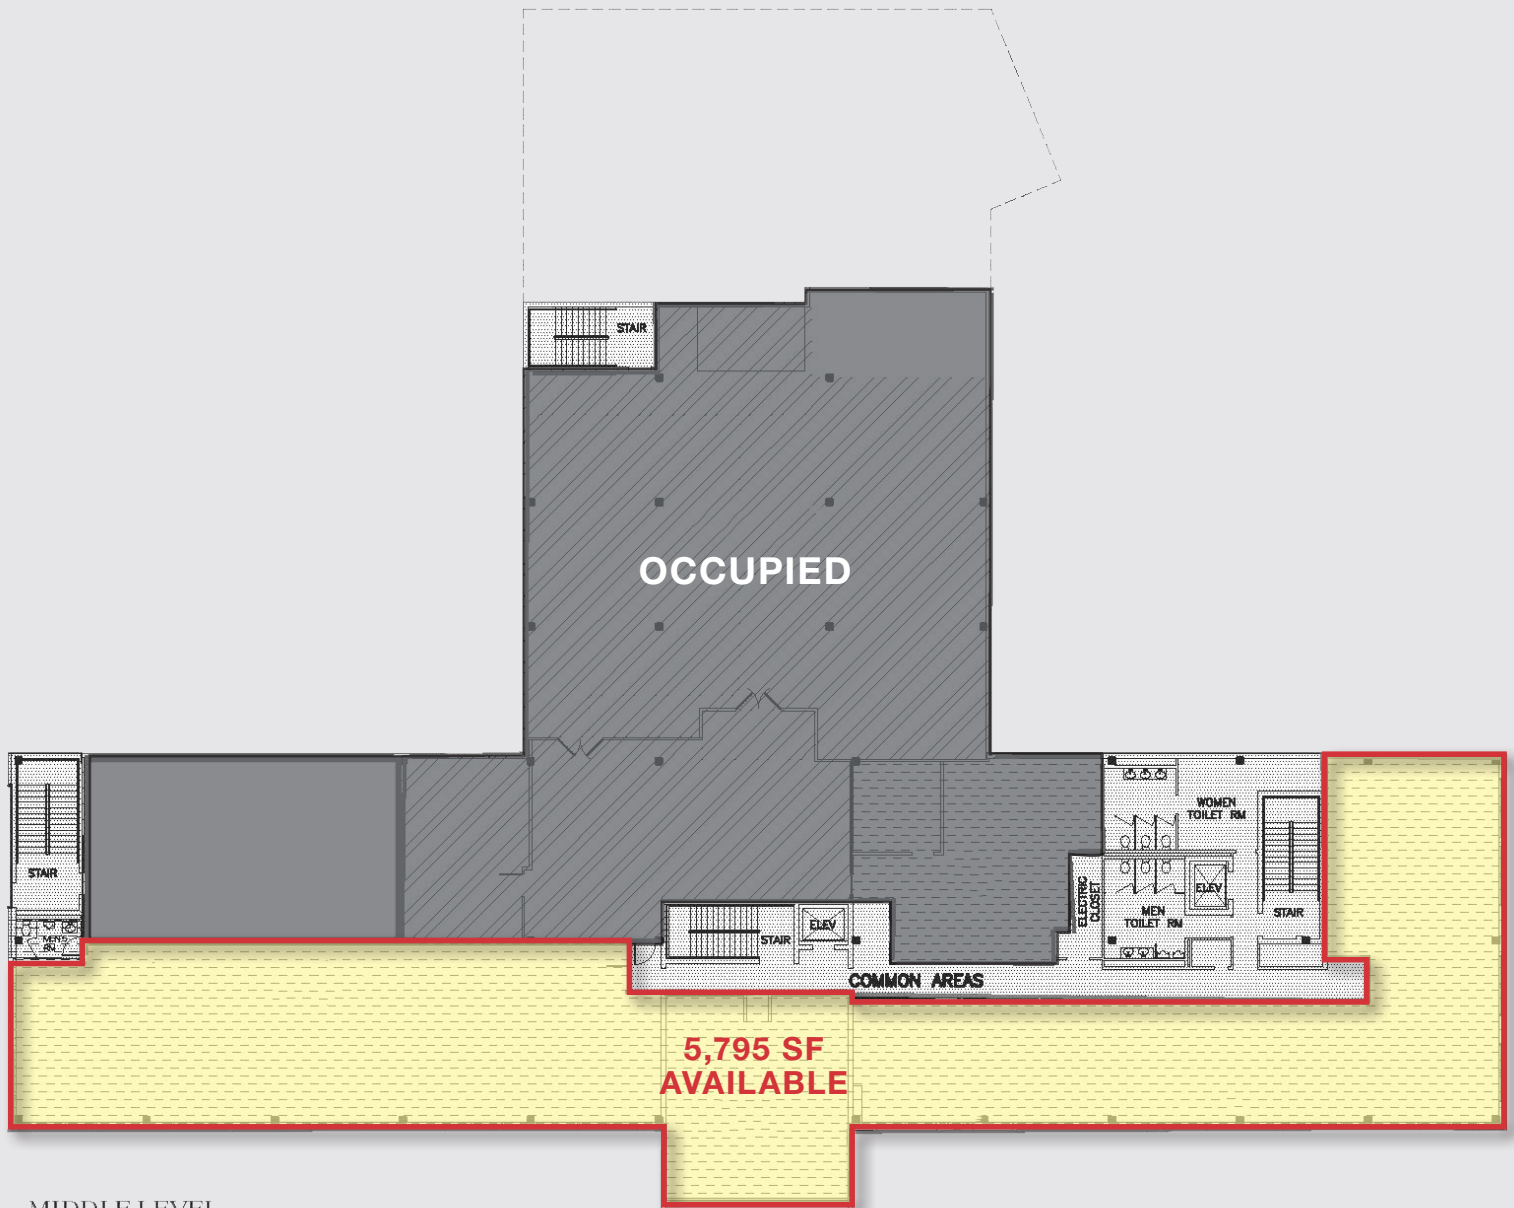

MIDDLE LEVEL

SCALE: 1/8"=1'-0"

NAI James E. Hanson
COMMERCIAL REAL ESTATE SERVICES, WORLDWIDE

SERVICES OFFERED

Brokerage • Property Management • Corporate Services • Financing • Logistics • Government Services • Healthcare • Tenant Representation • Cold Storage • Investment Services

The information contained herein has been obtained from sources considered to be reliable, but no guarantee of its accuracy is made by NAI James E. Hanson

900 Corporate Drive Mahwah, New Jersey

Aerial & MAP



NAI James E. Hanson
COMMERCIAL REAL ESTATE SERVICES, WORLDWIDE

SERVICES OFFERED

Brokerage • Property Management • Corporate Services • Financing • Logistics • Government Services • Healthcare • Tenant Representation • Cold Storage • Investment Services

The information contained herein has been obtained from sources considered to be reliable, but no guarantee of its accuracy is made by NAI James E. Hanson